



F:\projects\DRS\DRS_POR_MARKETING\Miscellaneous\001\Dillon\Zoning\DLN-Zoning2008.dwg Jan. 24, 2008

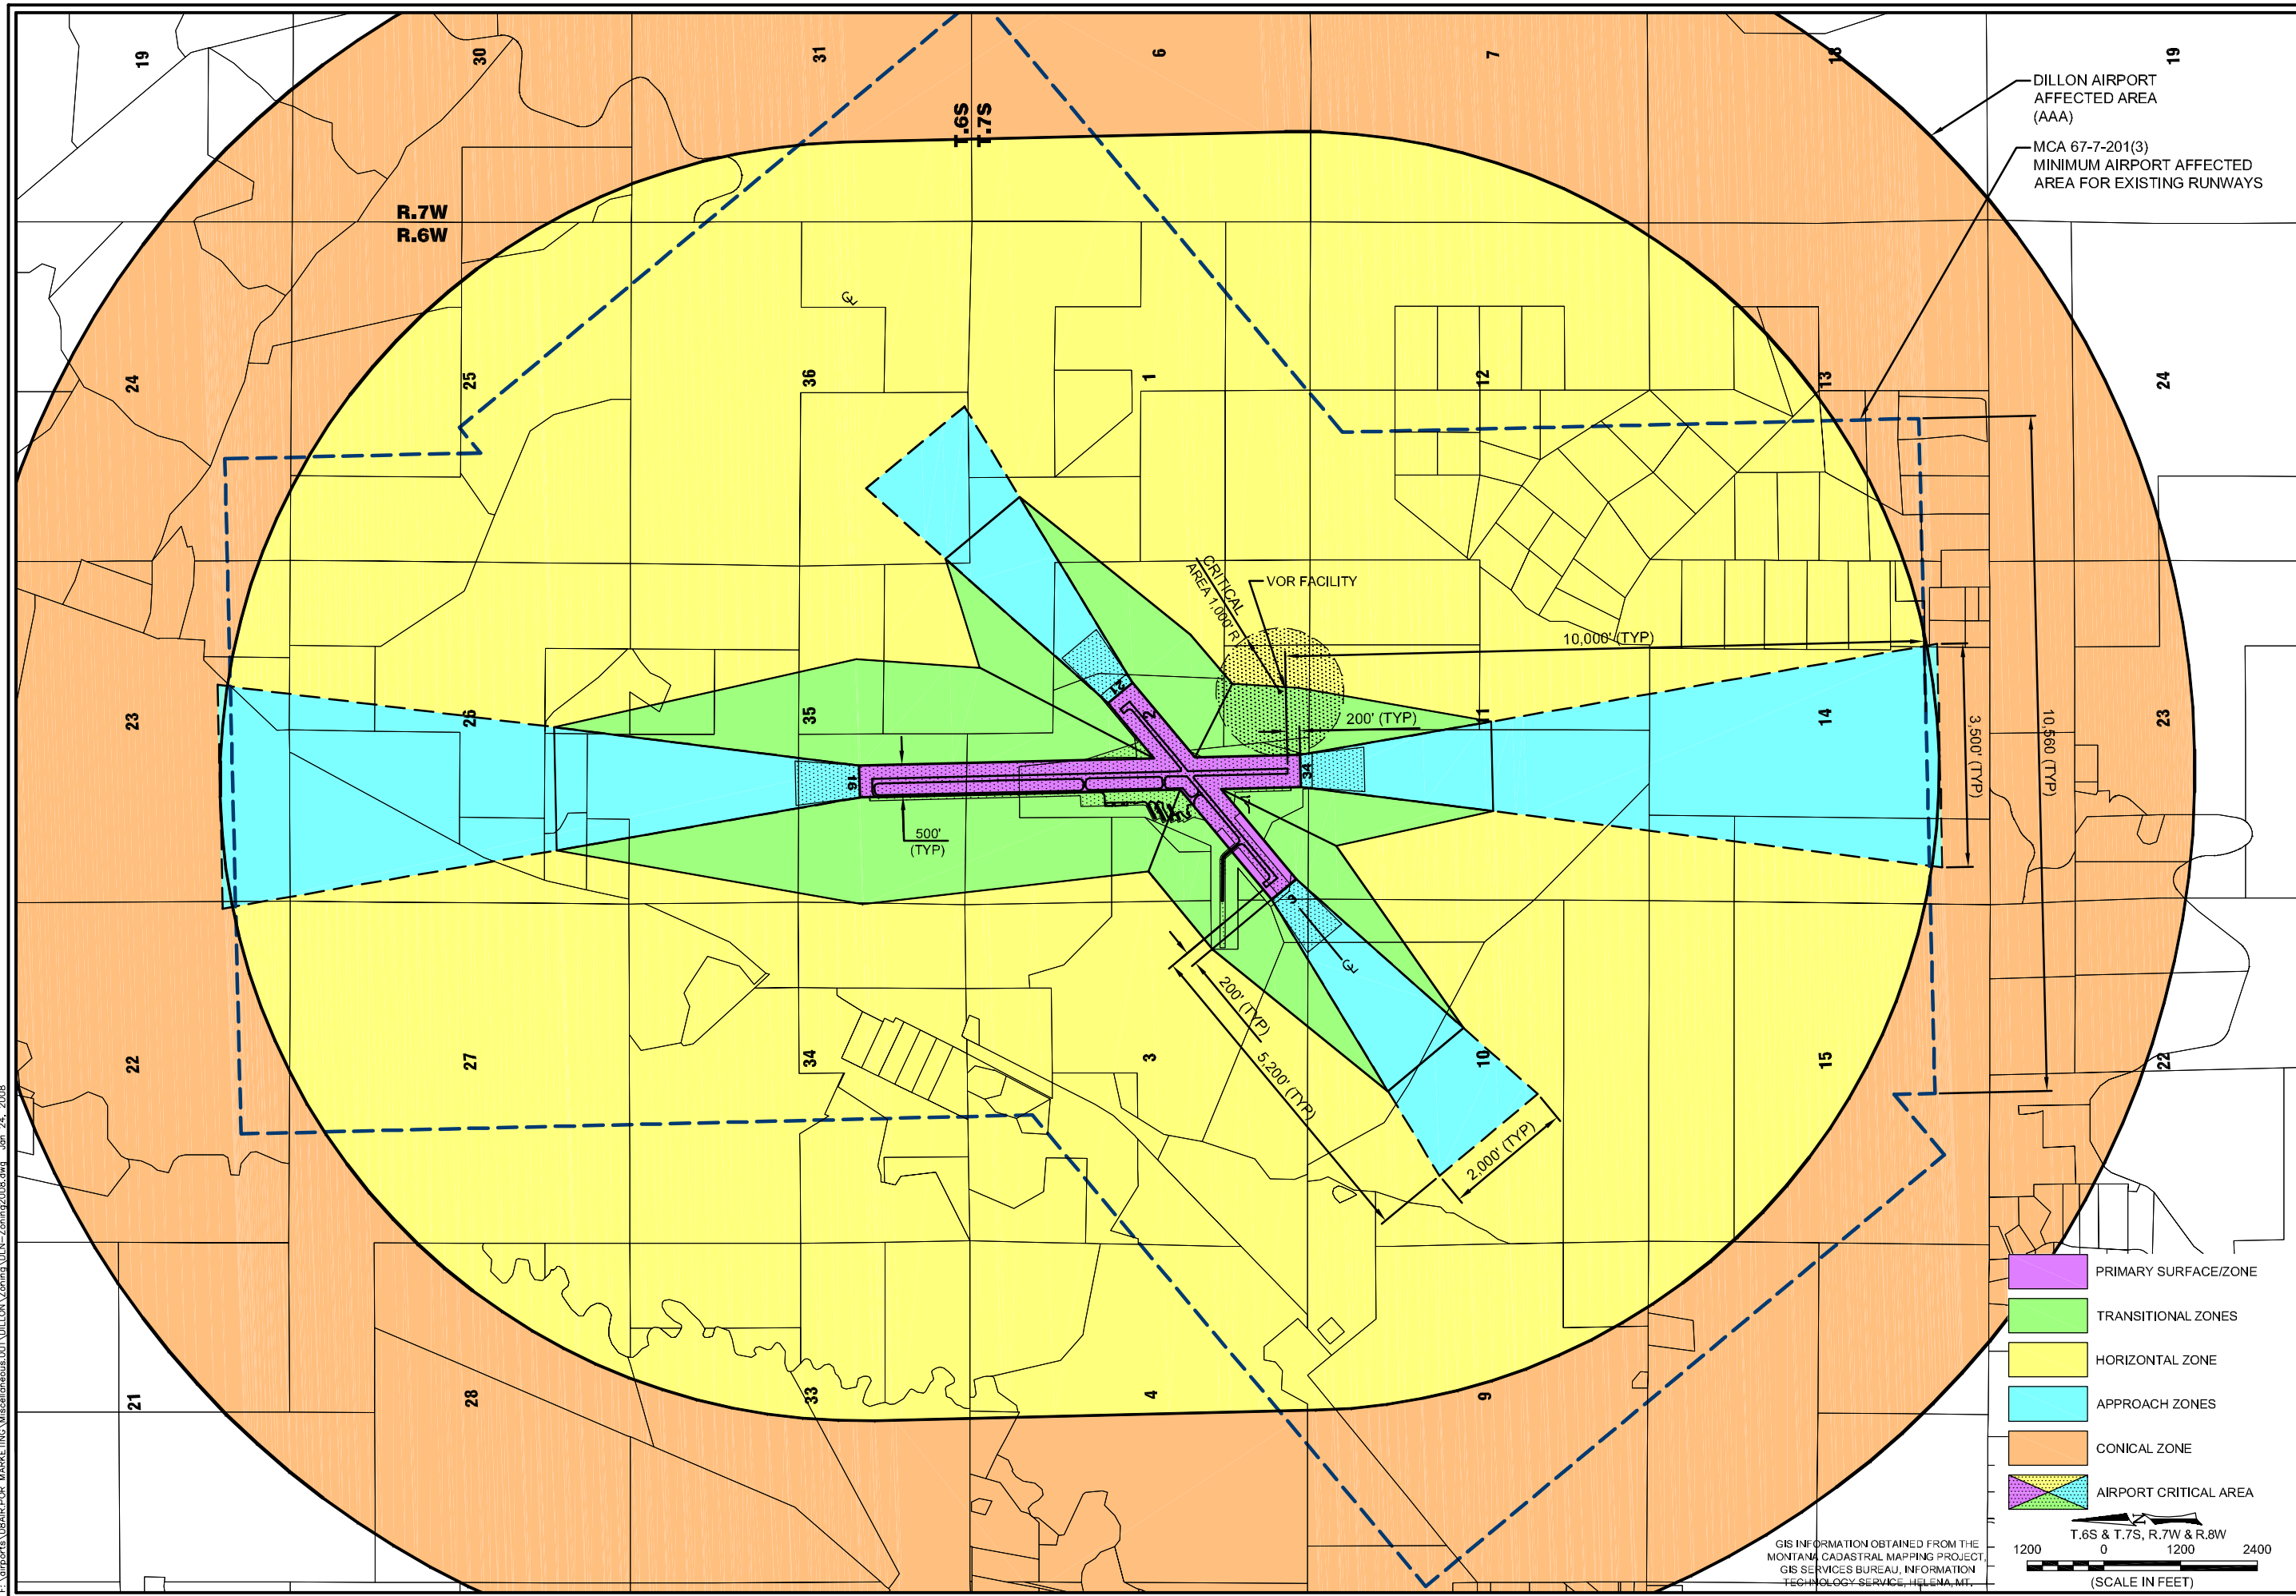

DILLON AIRPORT
AFFECTED AREA
(AAA)

MCA 67-7-201(3)
MINIMUM AIRPORT AFFECTED
AREA FOR EXISTING RUNWAYS

- PRIMARY SURFACE ZONE
- TRANSITIONAL ZONES
- HORIZONTAL ZONE
- APPROACH ZONES
- CONICAL ZONE
- AIRPORT CRITICAL AREA

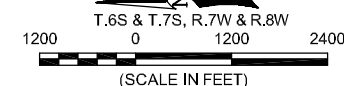

GIS INFORMATION OBTAINED FROM THE
MONTANA CADASTRAL MAPPING PROJECT,
GIS SERVICES BUREAU, INFORMATION
TECHNOLOGY SERVICE, HELENA, MT.

SYMBOL	REVISION	BY	APPR.	DATE

R. DONALDSON	NOVEMBER 2006
DESIGNED BY	DATE
N. GEARY	05030,000
DRAWN BY	PROJECT NO.
R. DONALDSON	DLN-Zoning2006
CHECKED BY	FILE NO.



PROJECT TITLE

DILLON AIRPORT

SHEET TITLE

AAA ZONES

SHEET

B